

El Dorado

APARTMENTS

2101 Carlmont Drive

Belmont, California 94002

Tel. (650) 591-6717 Fax. (650) 591-9254 www.eldorado-apts.com

FLOOR PLAN 'A.1'

2 BR - 2 BA

1213sf. + 136sf. deck



APARTMENTS:

101, 201, 301,

109, 209, 309

SCALE	3/16"=1'-0"
DATE	10-1-10
DRAWN	mkr
FILE	MKR-ELD-FLOOR-PLAN-A.dwg
SHEET	

FP-A.1

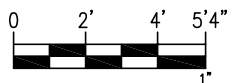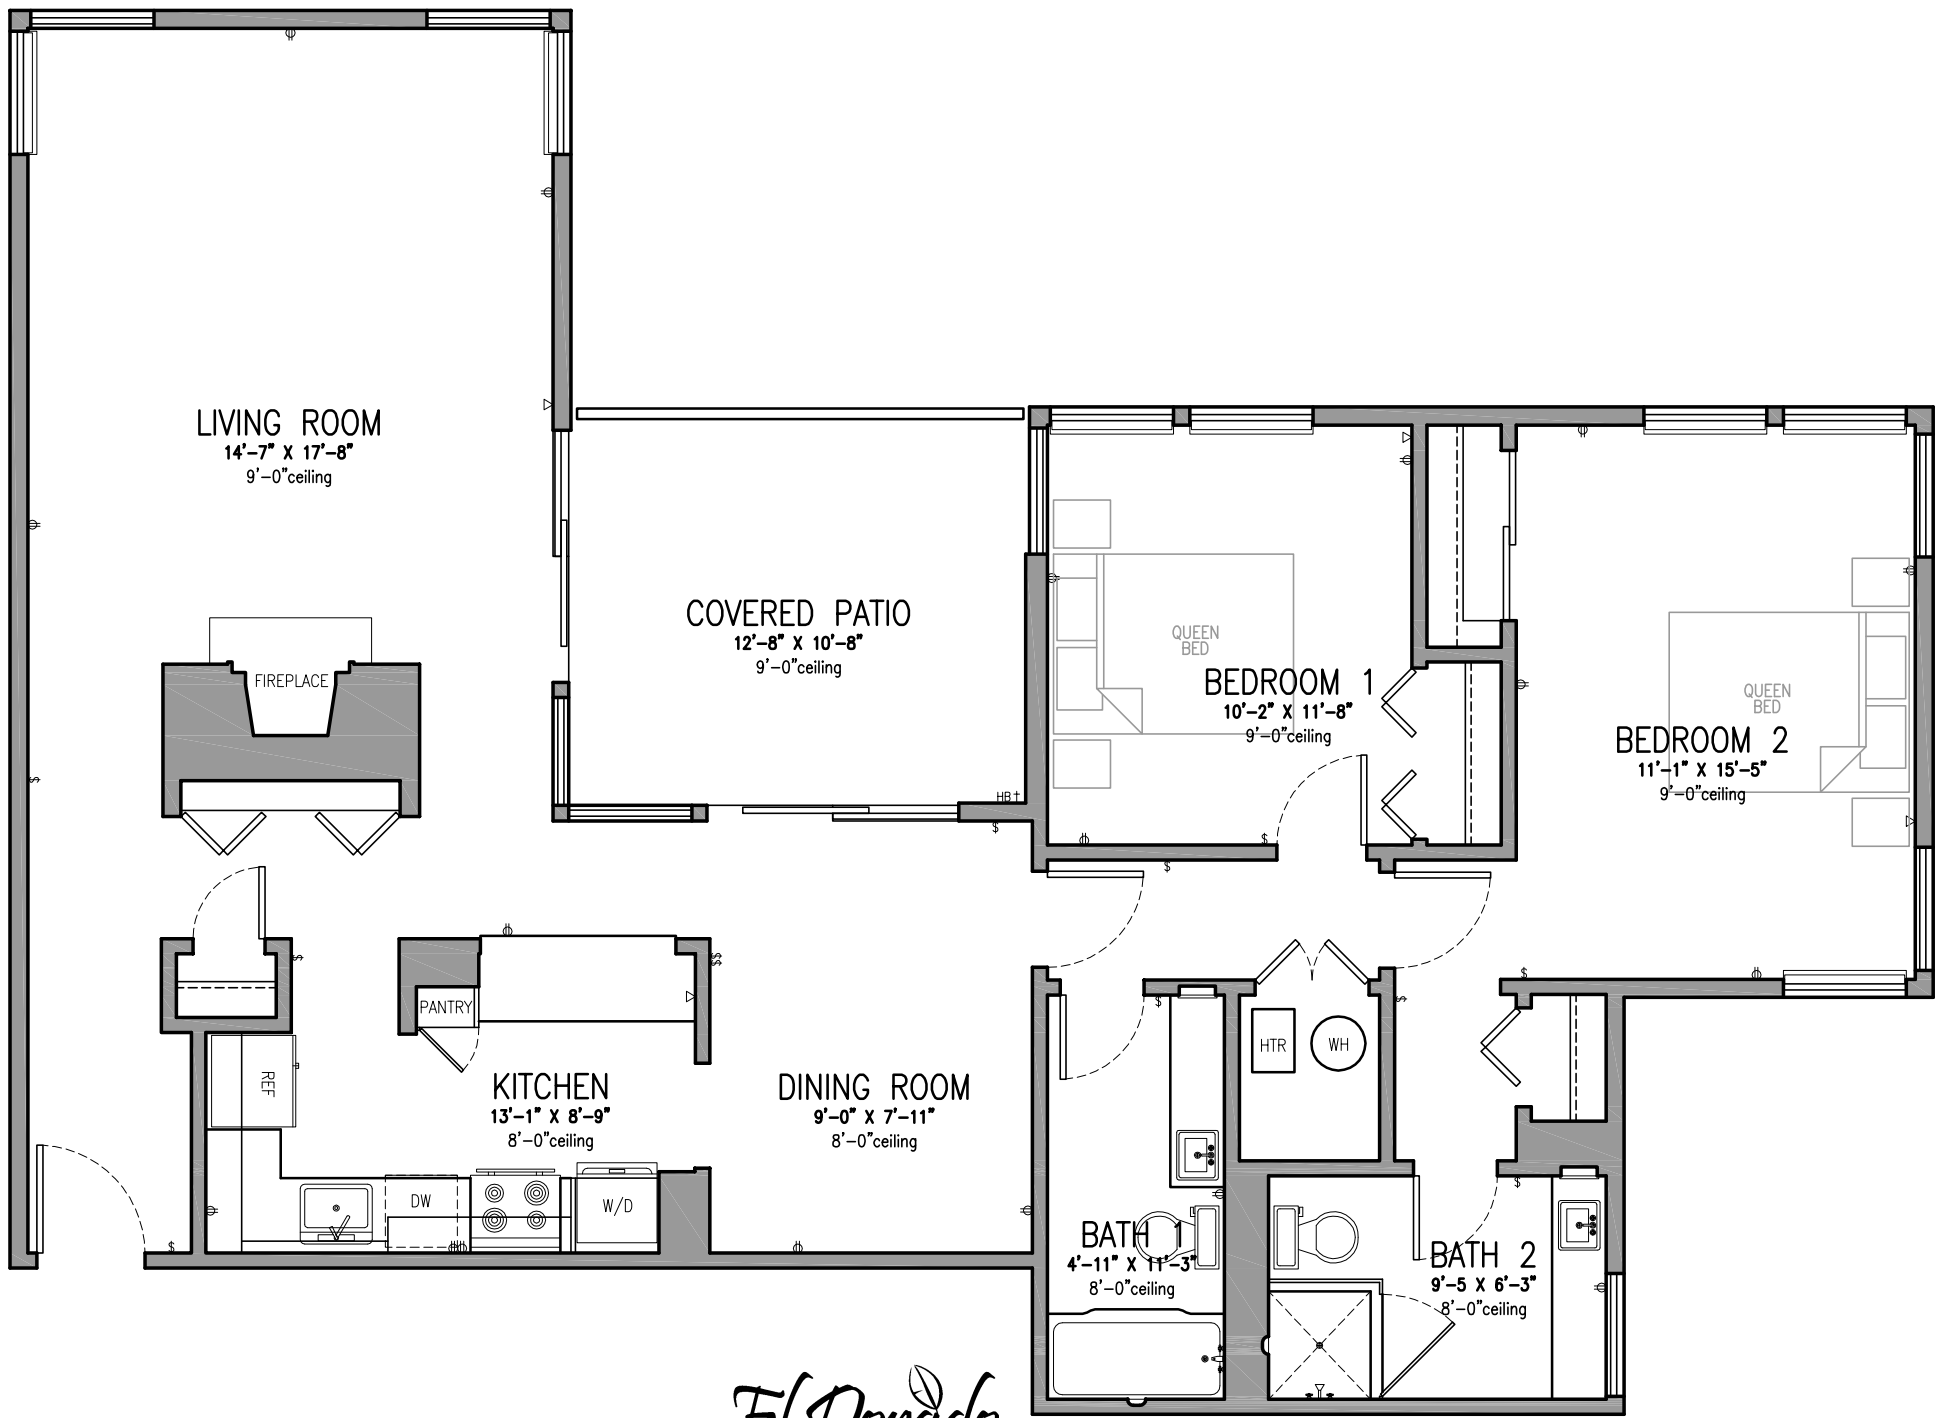

El Dorado
APARTMENTS



2101 Carlmont Drive
Belmont, California 94002

Tel. (650) 591-6717 Fax. (650) 591-9254 www.eldorado-apts.com

FLOOR PLAN 'A.2'
2 BR - 2 BA
1213sf. + 136sf. deck

APARTMENTS:
113, 213, 313,
108, 208, 308

SCALE	3/16"=1'-0"
DATE	10-1-10
DRAWN	mkr
FILE	MKR-ELD-FLOOR PLAN-A.2.dwg
SHEET	FP-A.2

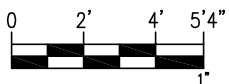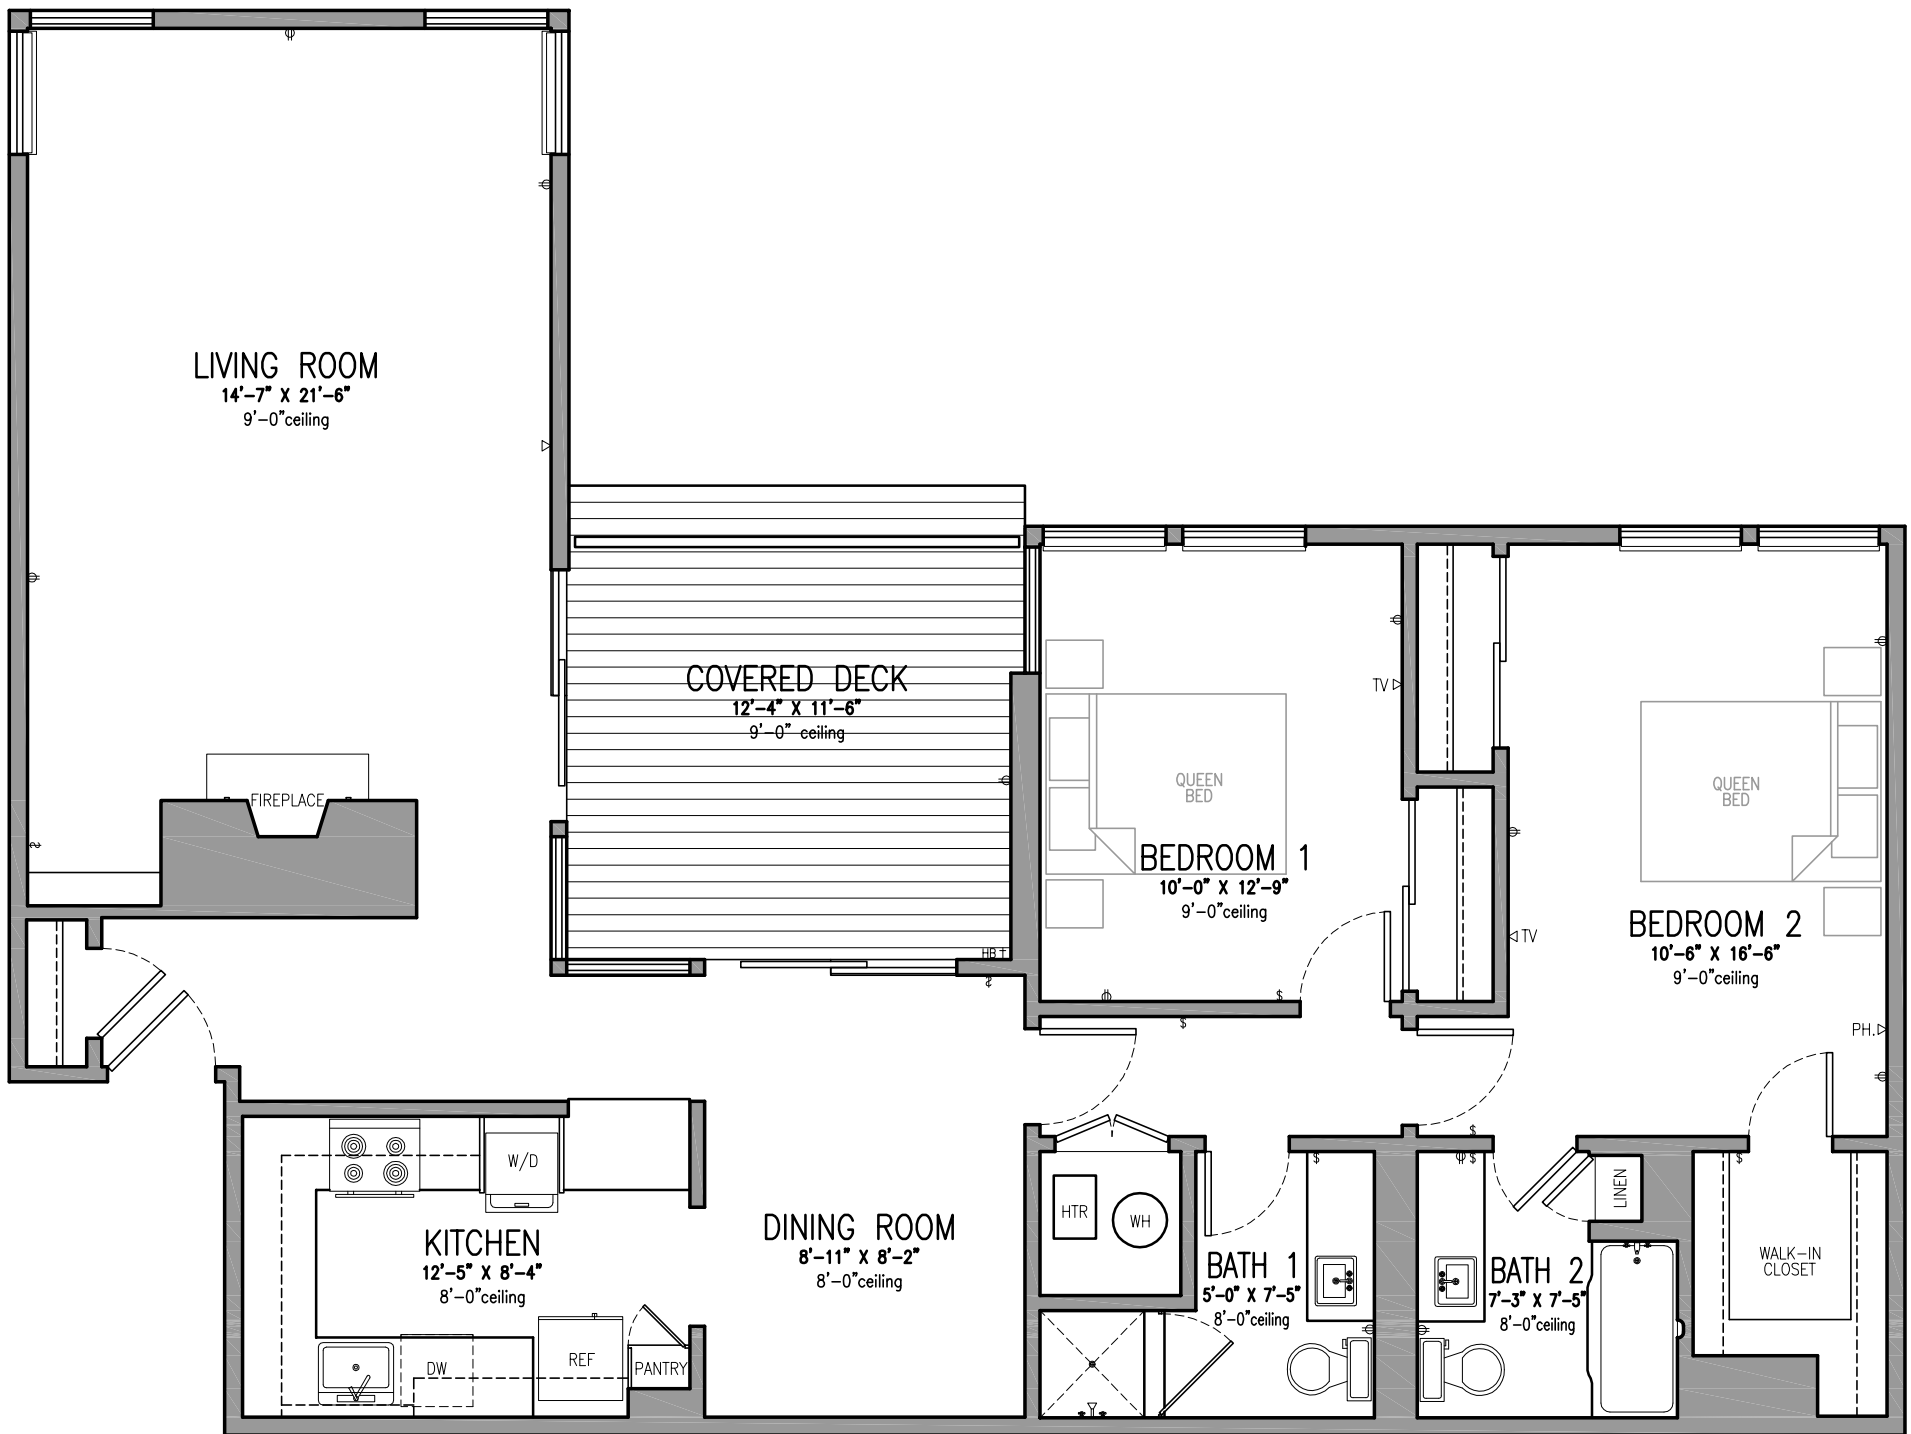

El Dorado
APARTMENTS



2101 Carlmont Drive
Belmont, California 94002
Tel. (650) 591-6717 Fax. (650) 591-9254
www.eldorado-apts.com

FLOOR PLAN 'B.1'
2 BR - 2 BA
1234sf. + 141sf. deck

APARTMENTS:
107, 207, 307

SCALE	3/16"=1'-0"
DATE	1-14-11
DRAWN	mkr
FULL	MKR-ELD-FLOOR PLAN B.dwg
SHEET	

FP-B.1

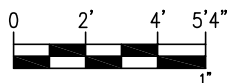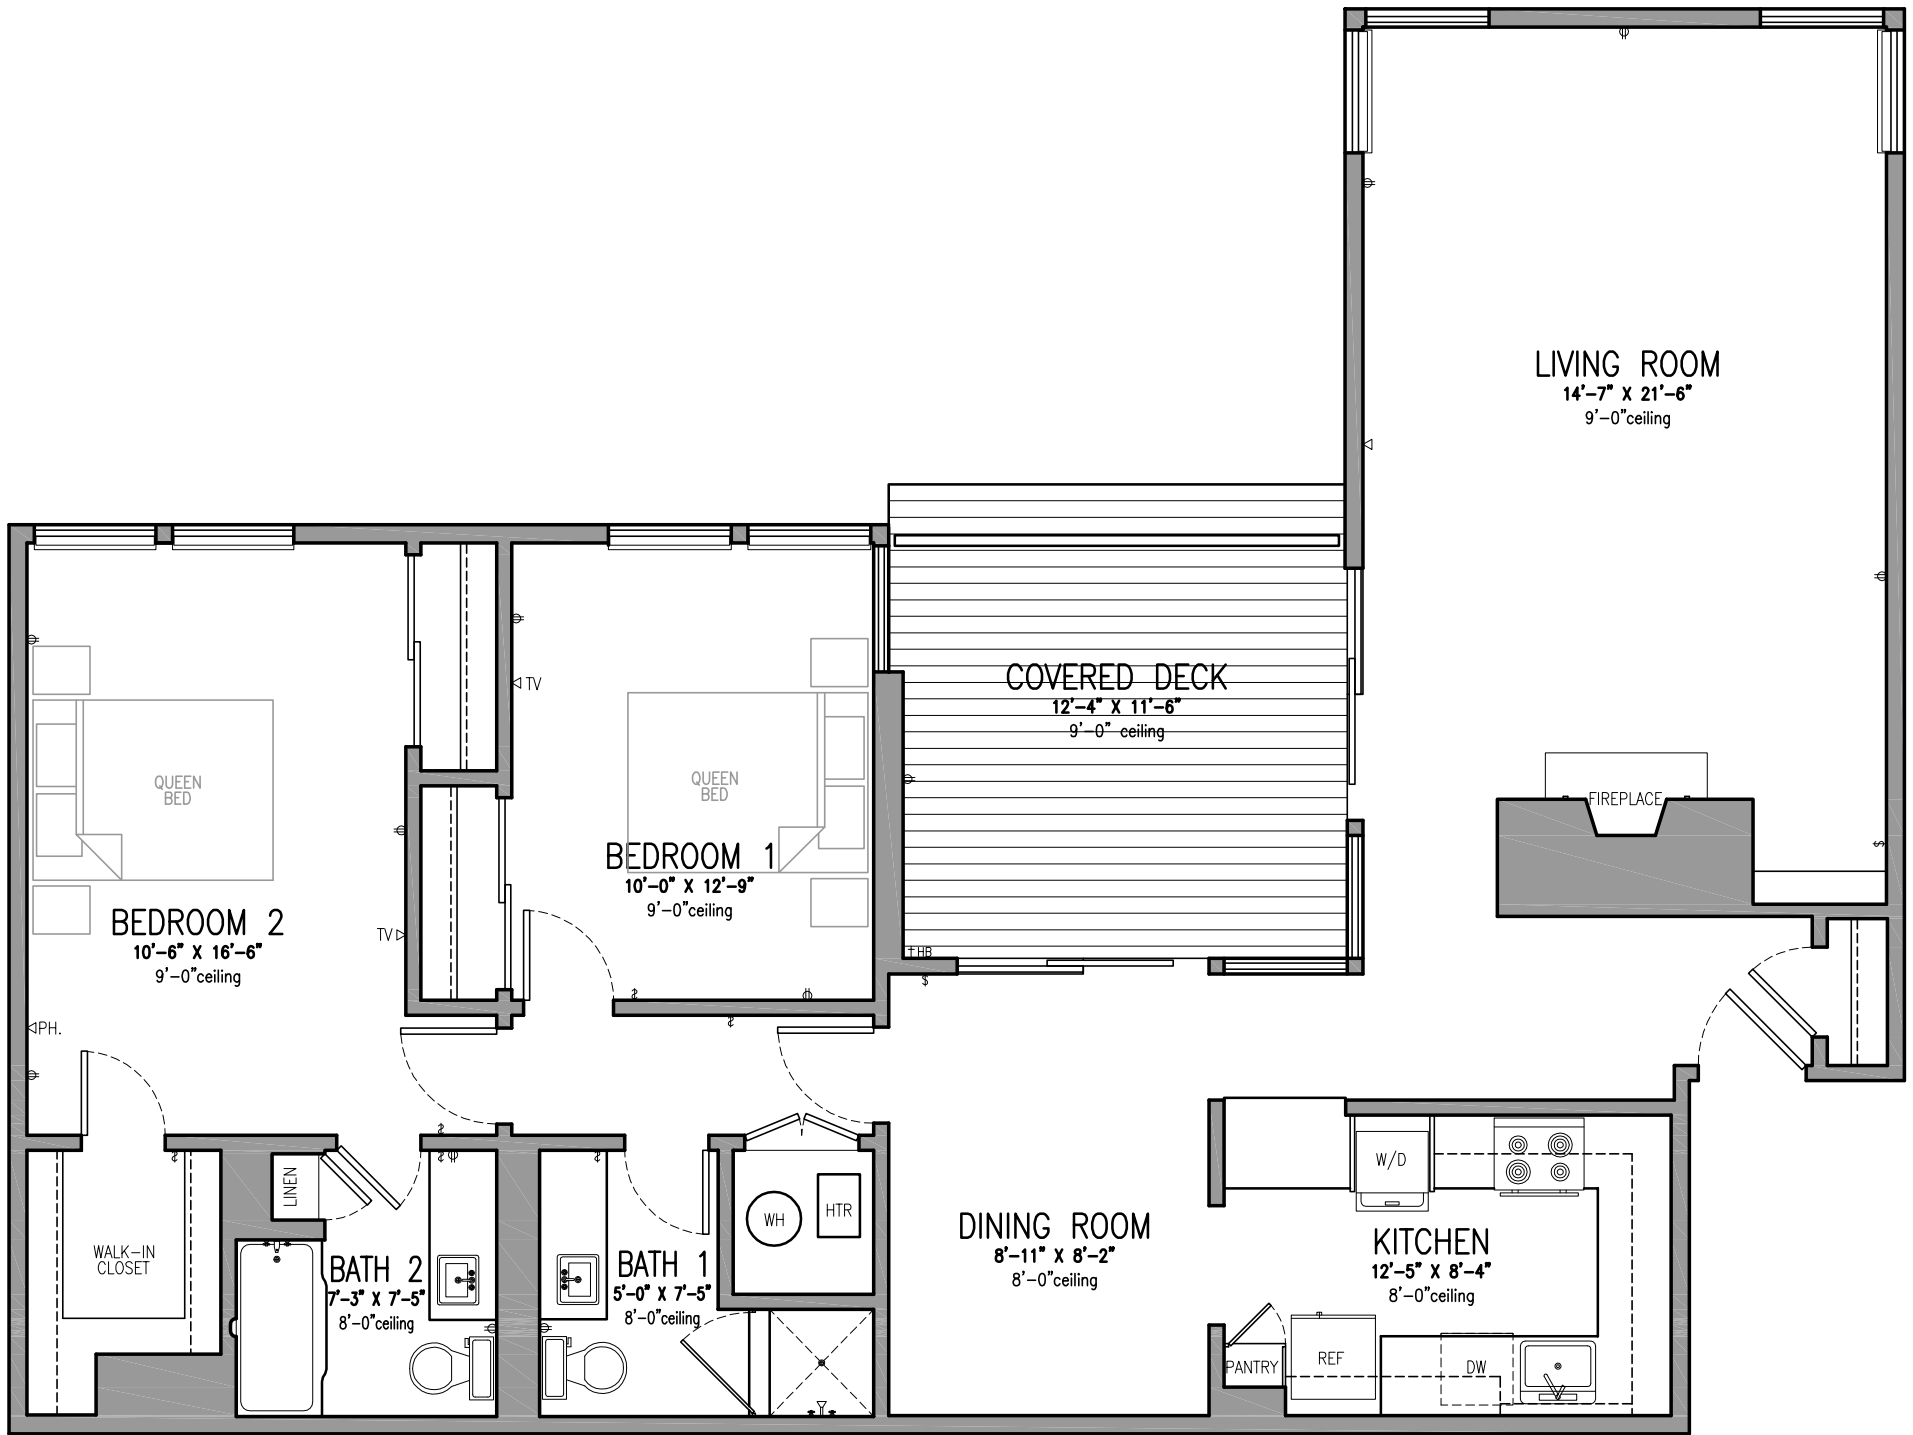

©COPYRIGHT 2011. MKR3D ENT.





El Dorado
APARTMENTS

2101 Carlmont Drive
Belmont, California 94002
Tel. (650) 591-6717 Fax. (650) 591-9254
www.eldorado-apts.com

FLOOR PLAN 'B.2'
2 BR - 2 BA
1234sf. + 141sf. deck

APARTMENTS:
102, 202, 302

SCALE	3/16"=1'-0"
DATE	1-14-11
DRAWN	mkr
FILE	MKR3D-FLOOR PLAN B.dwg
SHEET	FP-B.2

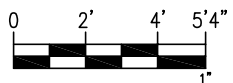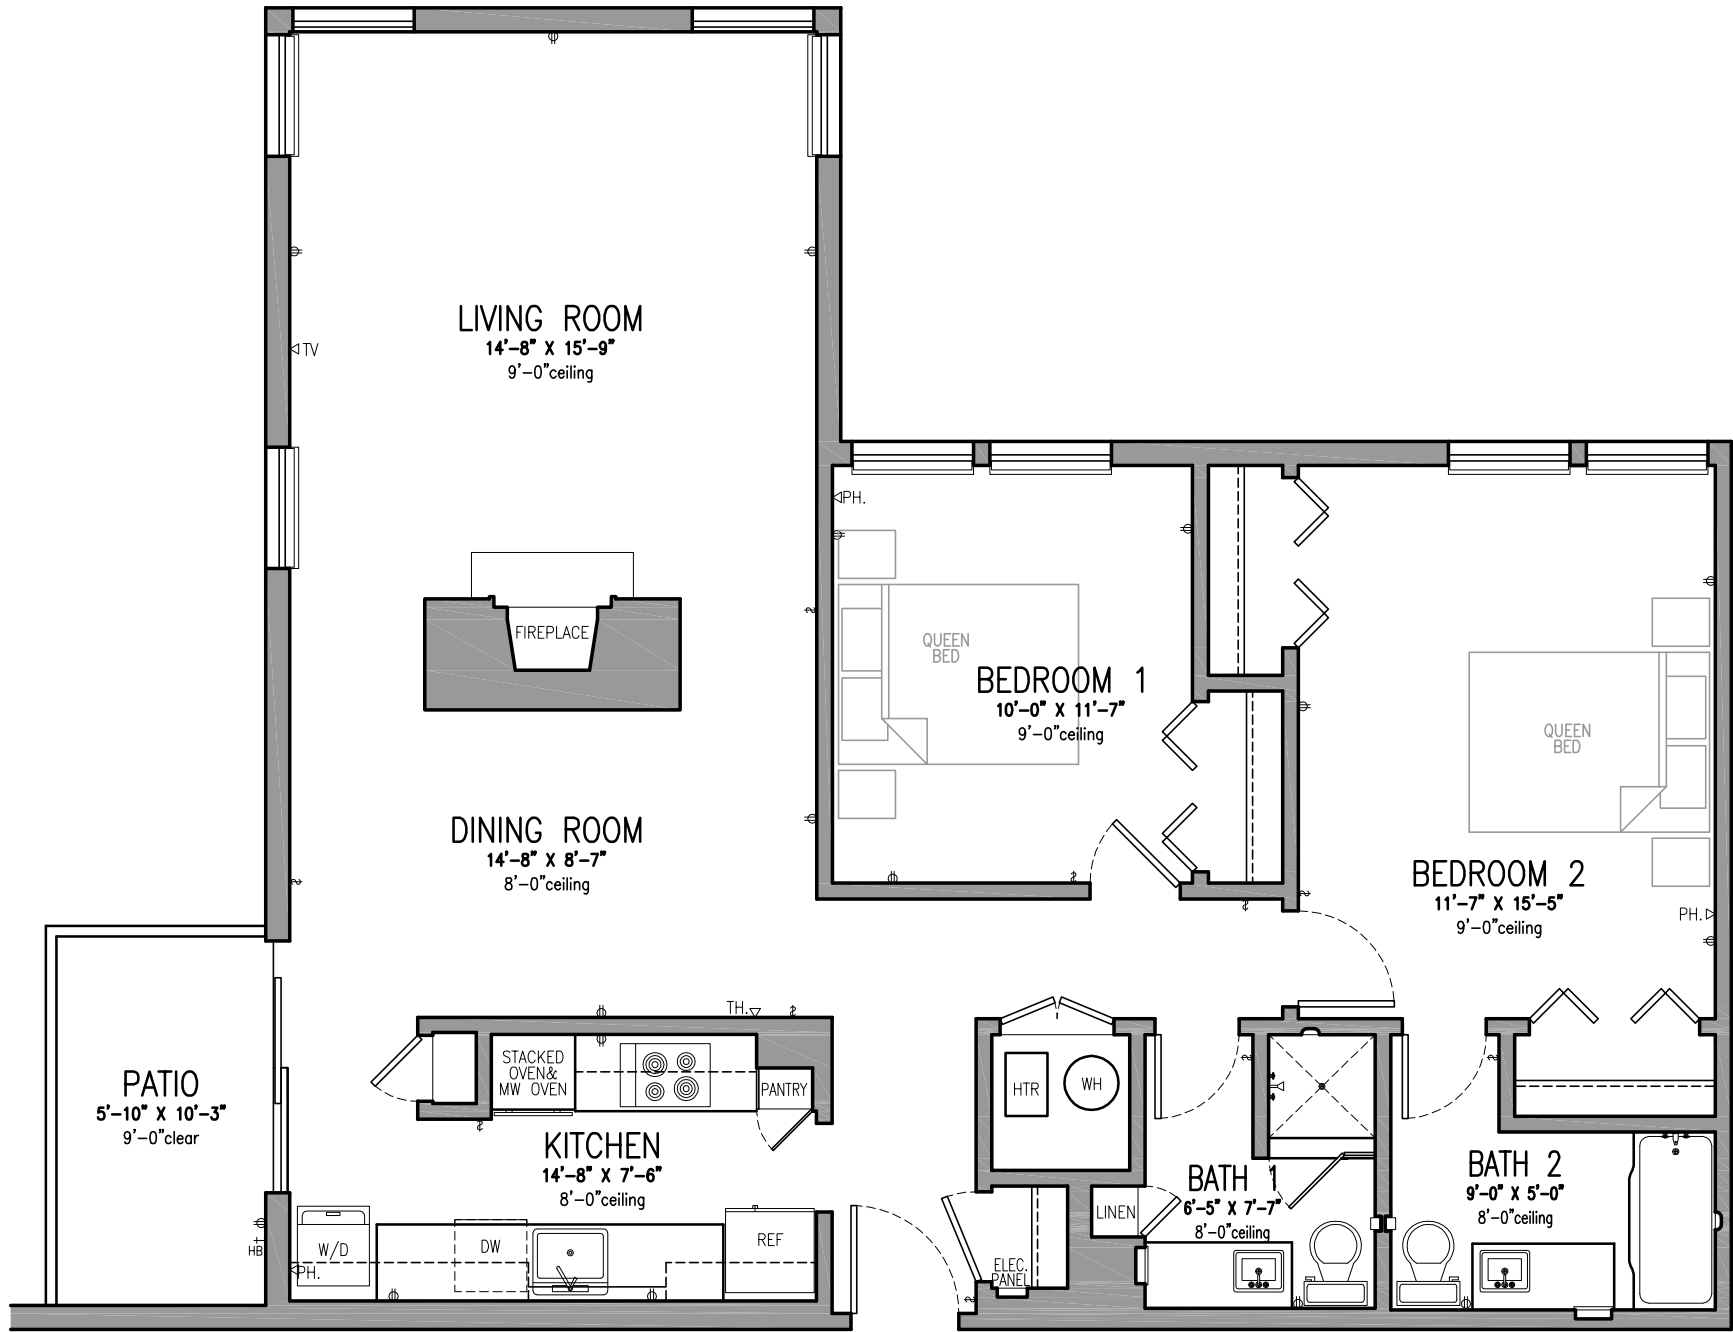

El Dorado

APARTMENTS
2101 Carlmont Drive

Belmont, California 94002



Tel. (650) 591-6717 Fax. (650) 591-9254 www.eldorado-apts.com

FLOOR PLAN 'C.1'
2 BR - 2 BA
1101sf. + 60sf. deck

APARTMENTS:
103, 203, 303

SCALE	3/16"=1'-0"
DATE	10-1-10
DRAWN	mkr
FILE	MKR-ELD-FLOOR PLAN-C.dwg
SHEET	

FP-C.1

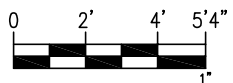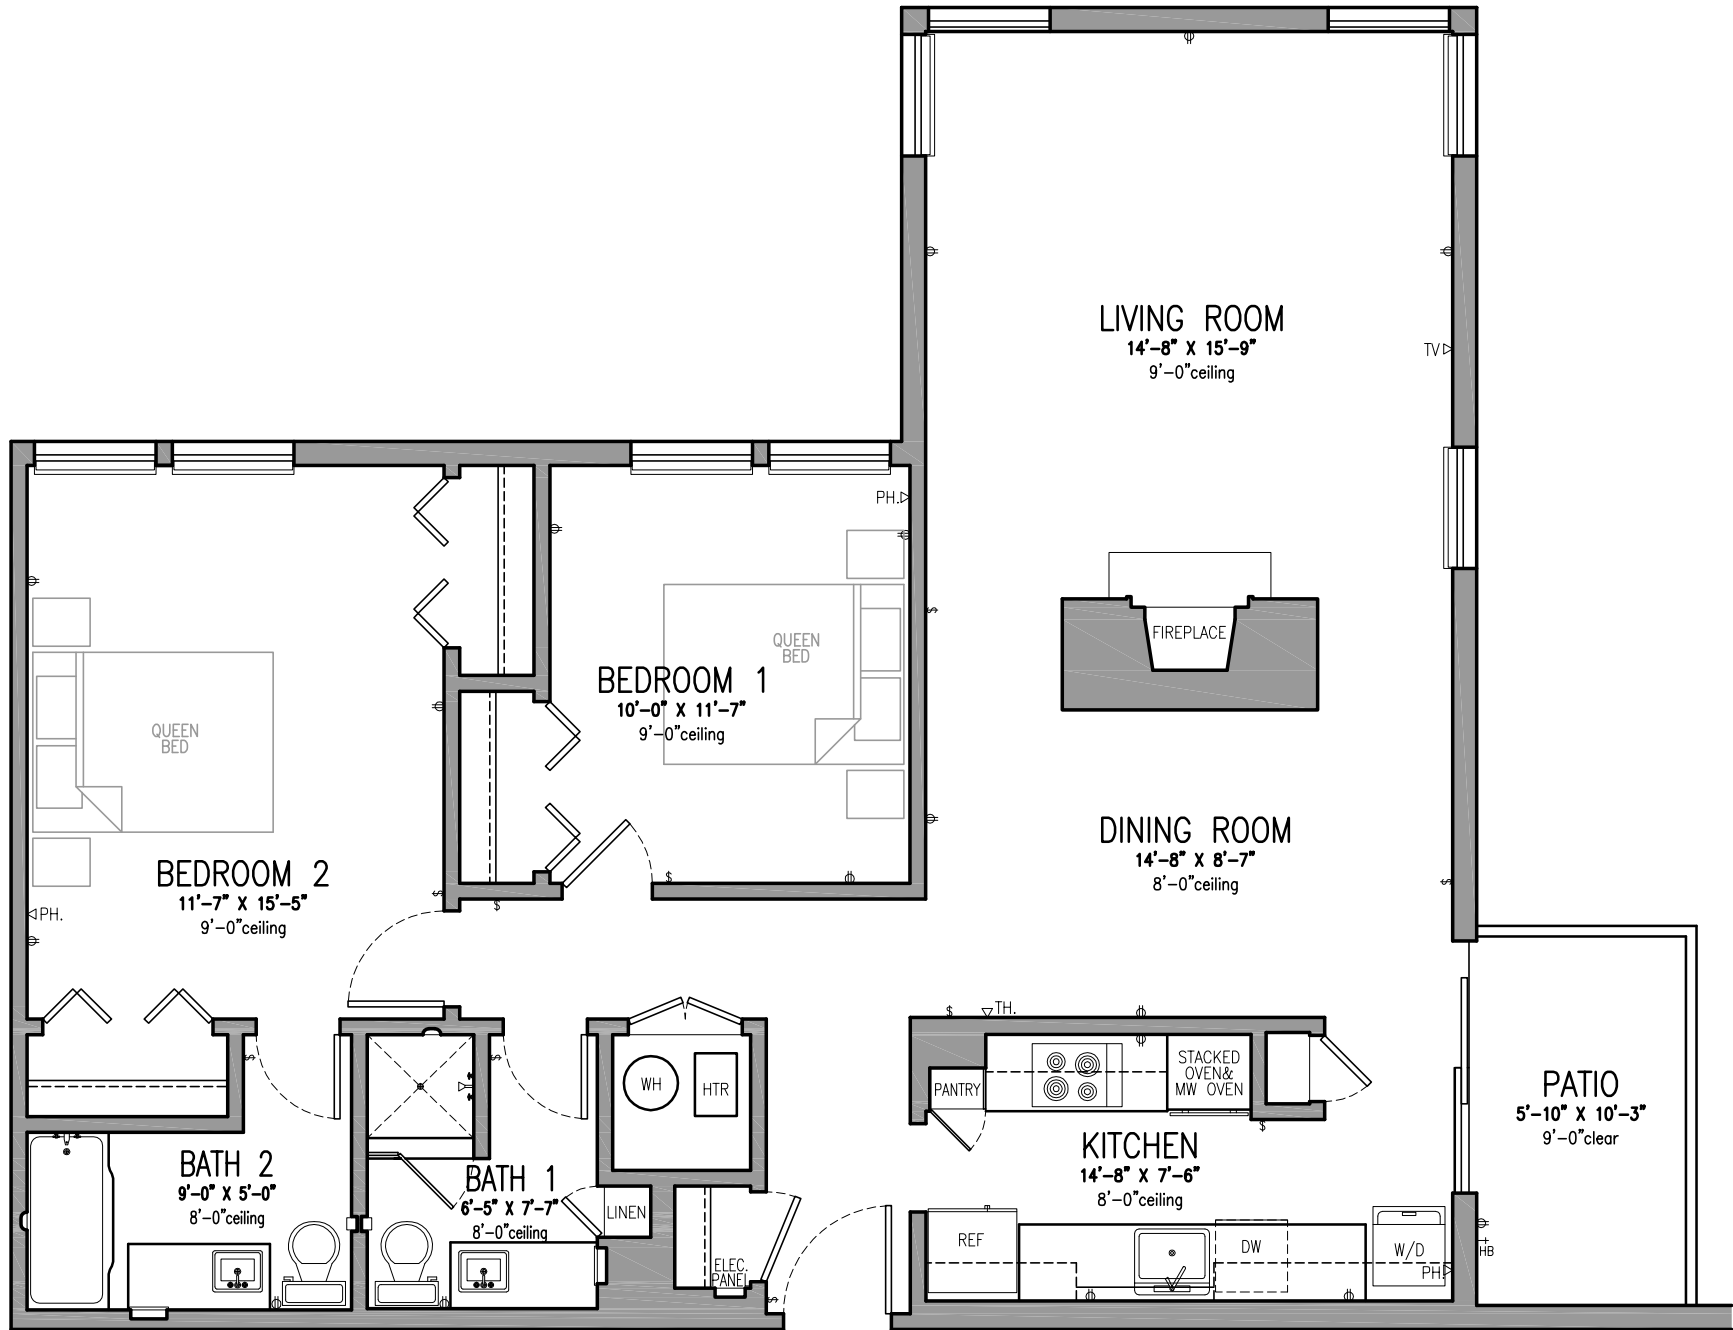

El Dorado



APARTMENTS
2101 Carlmont Drive
Belmont, California 94002

Tel. (650) 591-6717 Fax. (650) 591-9254 www.eldorado-apts.com

FLOOR PLAN 'C.2'
2 BR - 2 BA
1101sf. + 60sf. deck

APARTMENTS:
106, 206, 306

SCALE	3/16"=1'-0"
DATE	10-1-10
DRAWN	mkr
FILE	MKR-ELD-FLOOR PLAN-C.dwg
SHEET	FP-C.2

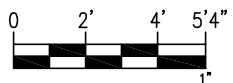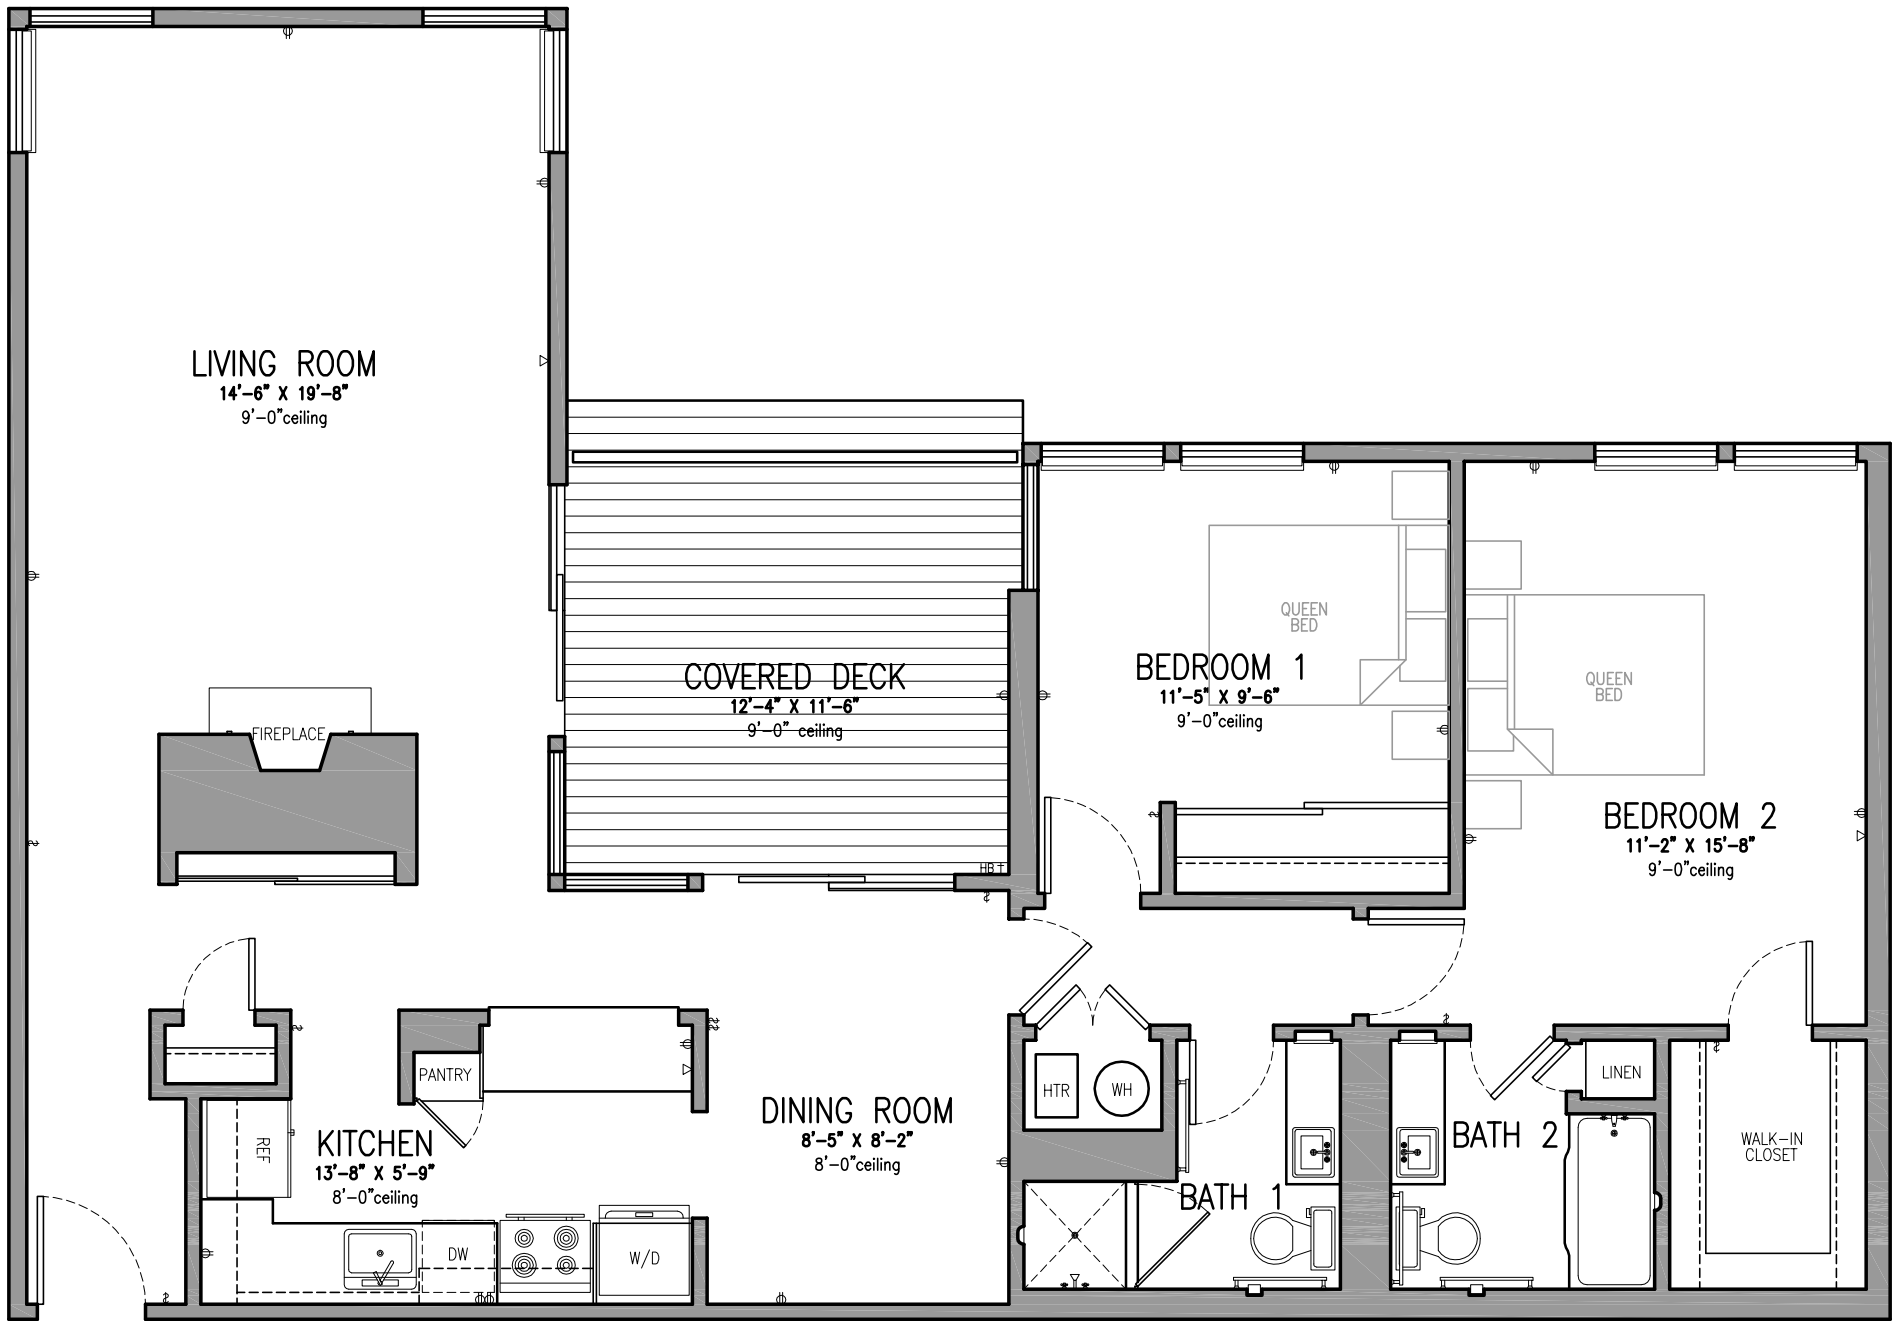

El Dorado

APARTMENTS

2101 Carlmont Drive
Belmont, California 94002

Tel. (650) 591-6717 Fax. (650) 591-9254 www.eldorado-apts.com

FLOOR PLAN 'D.1'



2 BR - 2 BA

1200sf. + 141sf. deck

APARTMENTS:
104, 204, 304

SCALE	3/16"=1'-0"
DATE	10-1-10
DRAWN	mkr
FILE	MKR-ELD-FLOOR PLAN-D.1.dwg
SHEET	

FP-D.1

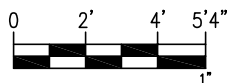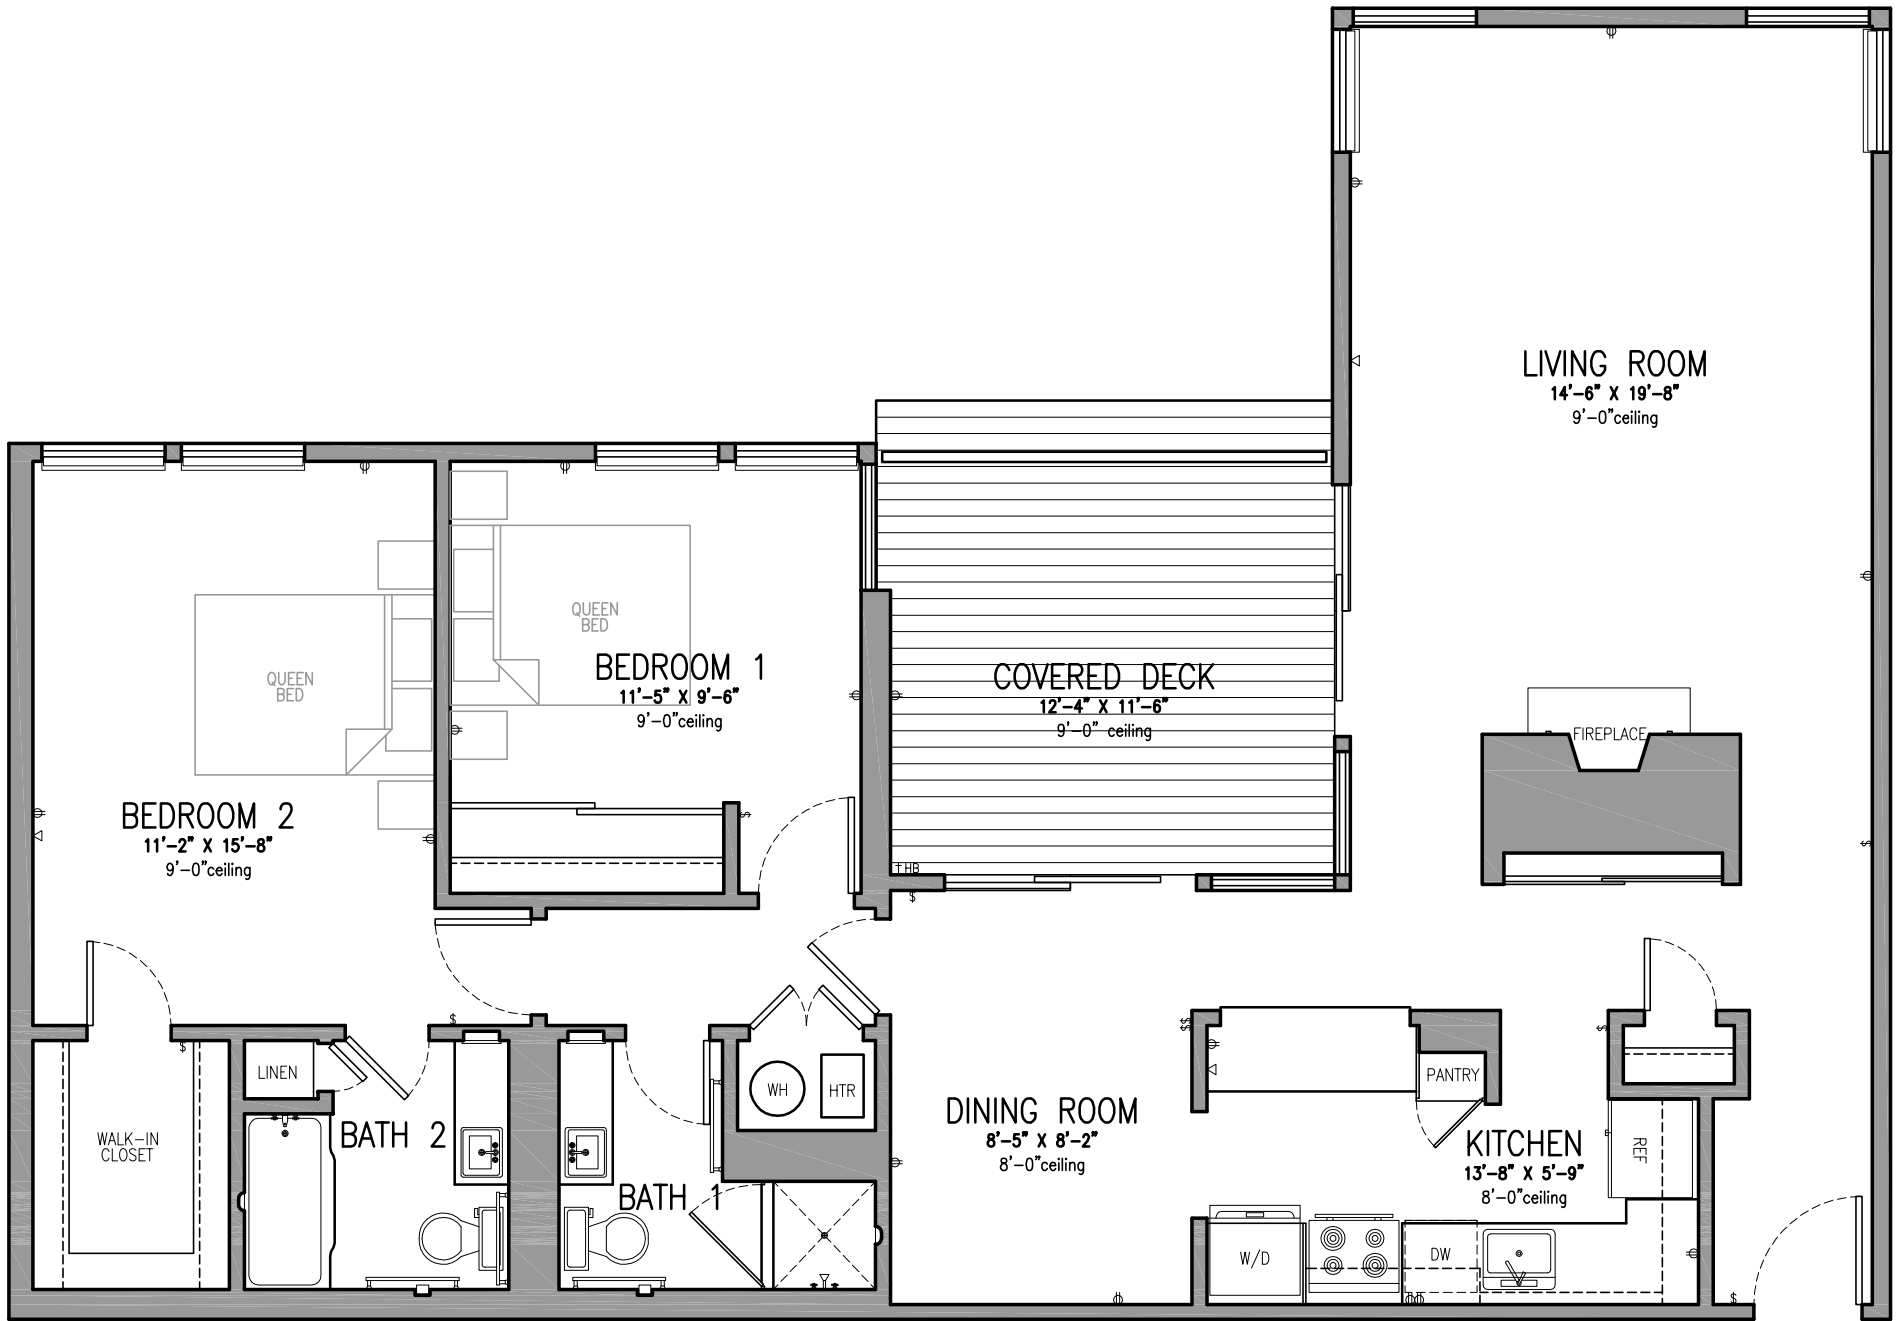

El Dorado

APARTMENTS
2101 Carlmont Drive
Belmont, California 94002

Tel. (650) 591-6717 Fax. (650) 591-9254 www.eldorado-apts.com

FLOOR PLAN 'D.2'
2 BR - 2 BA
1200sf. + 141sf. deck


APARTMENTS:
105, 205, 305

SCALE	3/16"=1'-0"
DATE	10-1-10
DRAWN	mkr
FILE	MKR-ELD-FLOOR PLAN-D.2.dwg
SHEET	FP-D.2



El Dorado

APARTMENTS
2101 Carlmont Drive
Belmont, California 94002
Tel. (650) 591-6717 Fax. (650) 591-9254
www.eldorado-aps.com

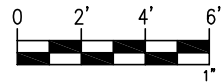


APARTMENTS:
112, 212

FLOOR PLAN 'E.1'
2 BR - 2 BA
1284sf. + 159sf. deck

SCALE	1"=6'-0"
DATE	10-1-10
DRAWN	mkr
FILE	MKR-ELD-FLOOR PLAN-E.dwg
SHEET	



El Dorado
 APARTMENTS
 2101 Carlmont Drive
 Belmont, California 94002
 Tel. (650) 591-6717 Fax. (650) 591-9254
 www.eldorado-aps.com

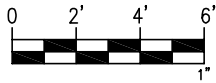

APARTMENTS:
 110, 210, 310
FLOOR PLAN 'E.2'
 2 BR - 2 BA
 1284sf. + 159sf. deck

SCALE	1"=6'-0"
DATE	10-1-10
DRAWN	mkr
FILE	MKR-ELD-FLOOR PLAN-E.dwg
SHEET	FP-E.2

© COPYRIGHT 2010, MKR&D ENT.

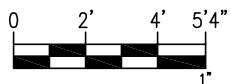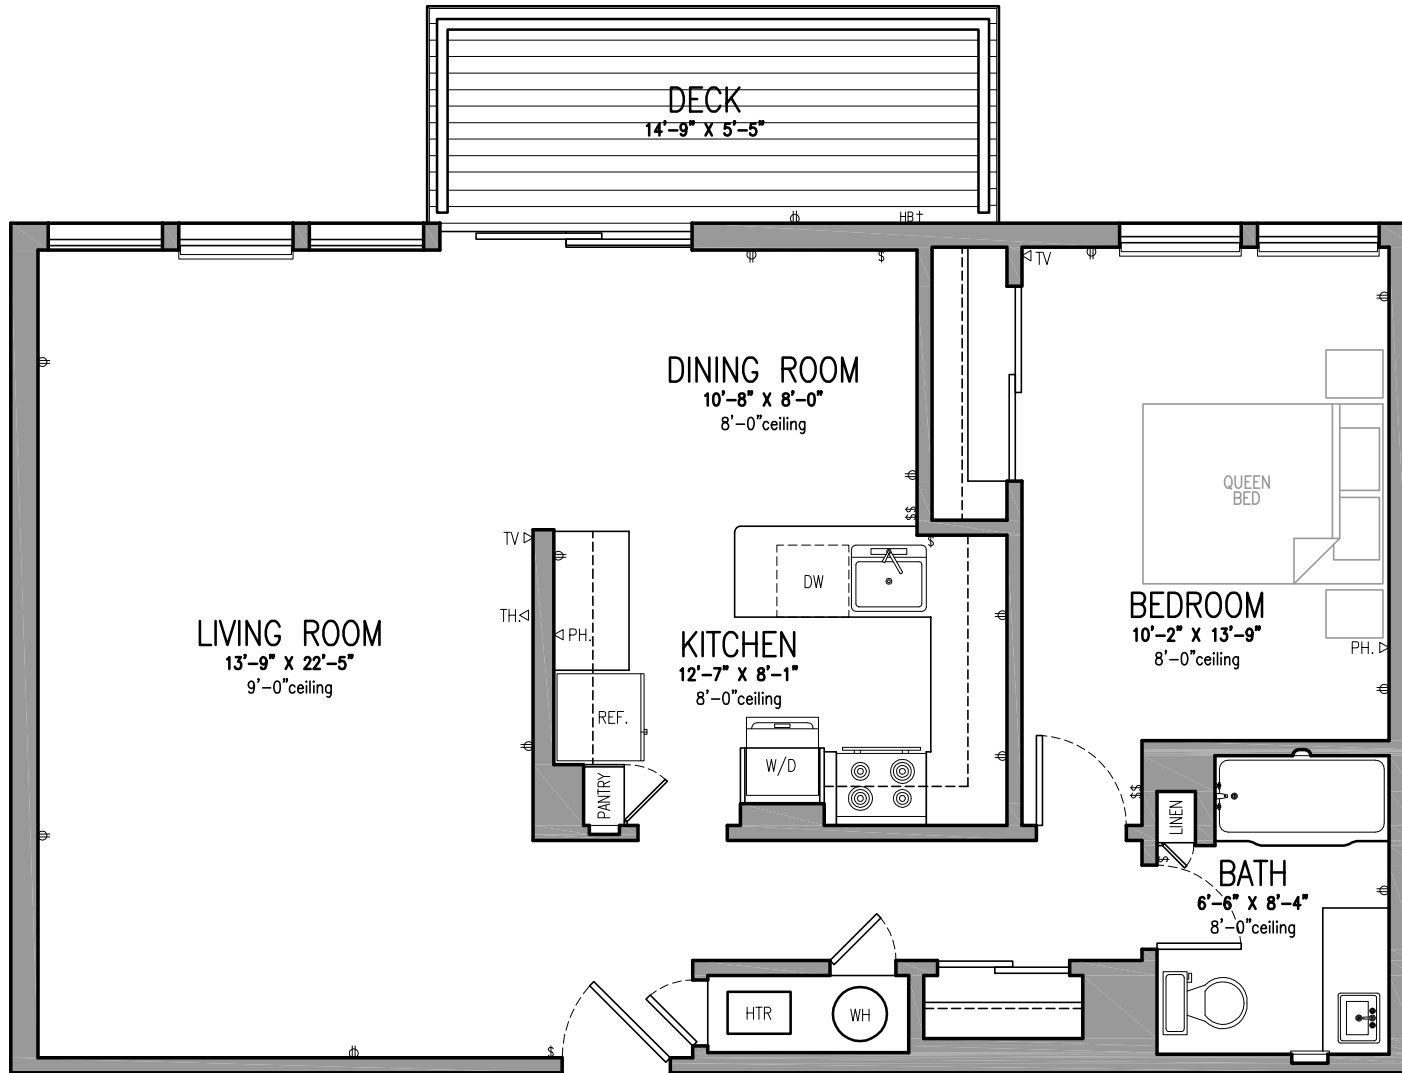

El Dorado

APARTMENTS

2101 Carlmont Drive

Belmont, California 94002

Tel. (650) 591-6717 Fax. (650) 591-9254 www.eldorado-apts.com

FLOOR PLAN 'F'

1 BR - 1 BA

845sf. + 79sf. deck

APARTMENTS:
111, 211, 311

SCALE	3/16"=1'-0"
DATE	10-1-10
DRAWN	mkr
FILE	MKR-ELD-FLOOR-PLAN-F.dwg
SHEET	

FP-F